



Proposed new development by HHR Land Development LLC; artist concept rendering, not yet constructed and subject to change. Not all improvements shown are proposed as part of the proposed Four Seasons Private Residences Orlando.

4
BEDROOMS

4.5
BATHS

1
FLEX ROOM

2.5
GARAGE SPACES

THE AUTUMN FLOOR PLAN

BOUTIQUE HOMES

All improvements are proposed only and subject to change, and Developer makes no guarantees or representation with respect thereto. All measurements are approximate, may vary with actual construction, are subject to change without notice.



FOUR SEASONS
PRIVATE RESIDENCES
ORLANDO AT WALT DISNEY WORLD® RESORT
A PROJECT BY HHR FSO LAND LLC



FIRST FLOOR

**4
BEDROOMS**

**4.5
BATHROOMS**

**1
FLEX ROOM**

All measurements are approximate. The units consists of the interior living area and the garage. Balconies, outdoor living area, driveway, walkways, entry porch and all other exterior areas are not part of the unit, they are limited common elements or common elements of the Condominium. All layouts and configurations are proposed and subject to change. Floor plan not to scale.



SECOND FLOOR

**2.5
GARAGE SPACES**


FOUR SEASONS
 PRIVATE RESIDENCES
 ORLANDO AT WALT DISNEY WORLD® RESORT
A PROJECT BY HHR FSO LAND LLC

All measurements are approximate. The units consists of the interior living area and the garage. Balconies, outdoor living area, driveway, walkways, entry porch and all other exterior areas are not part of the unit, they are limited common elements or common elements of the Condominium. All layouts and configurations are proposed and subject to change. Floor plan not to scale.



Proposed new development by HHR Land Development LLC; artist concept rendering, not yet constructed and subject to change. Not all improvements shown are proposed as part of the proposed Four Seasons Private Residences Orlando.

4
BEDROOMS

4.5
BATHS

1
FLEX ROOM

2.5
GARAGE SPACES

THE WINTER FLOOR PLAN

BOUTIQUE HOMES

All improvements are proposed only and subject to change, and Developer makes no guarantees or representation with respect thereto. All measurements are approximate, may vary with actual construction, are subject to change without notice.



FOUR SEASONS
PRIVATE RESIDENCES
ORLANDO AT WALT DISNEY WORLD® RESORT
A PROJECT BY HHR FSO LAND LLC



FIRST FLOOR

**4
BEDROOMS**

**4.5
BATHROOMS**

**1
FLEX ROOM**

All measurements are approximate. The units consists of the interior living area and the garage. Balconies, outdoor living area, driveway, walkways, entry porch and all other exterior areas are not part of the unit, they are limited common elements or common elements of the Condominium. All layouts and configurations are proposed and subject to change. Floor plan not to scale.



SECOND FLOOR

2.5
GARAGE SPACES

All measurements are approximate. The units consists of the interior living area and the garage. Balconies, outdoor living area, driveway, walkways, entry porch and all other exterior areas are not part of the unit, they are limited common elements or common elements of the Condominium. All layouts and configurations are proposed and subject to change. Floor plan not to scale.



Proposed new development by HHR Land Development LLC; artist concept rendering, not yet constructed and subject to change. Not all improvements shown are proposed as part of the proposed Four Seasons Private Residences Orlando.

4
BEDROOMS

4.5
BATHS

1
FLEX ROOM

2.5
GARAGE SPACES

THE SUMMER FLOOR PLAN

BOUTIQUE HOMES

All improvements are proposed only and subject to change, and Developer makes no guarantees or representation with respect thereto. All measurements are approximate, may vary with actual construction, are subject to change without notice.



FOUR SEASONS
PRIVATE RESIDENCES
ORLANDO AT WALT DISNEY WORLD® RESORT

A PROJECT BY HHR FSO LAND LLC




FIRST FLOOR

4
BEDROOMS

4.5
BATHROOMS

1
FLEX ROOM

All measurements are approximate. The units consists of the interior living area and the garage. Balconies, outdoor living area, driveway, walkways, entry porch and all other exterior areas are not part of the unit, they are limited common elements or common elements of the Condominium. All layouts and configurations are proposed and subject to change. Floor plan not to scale.

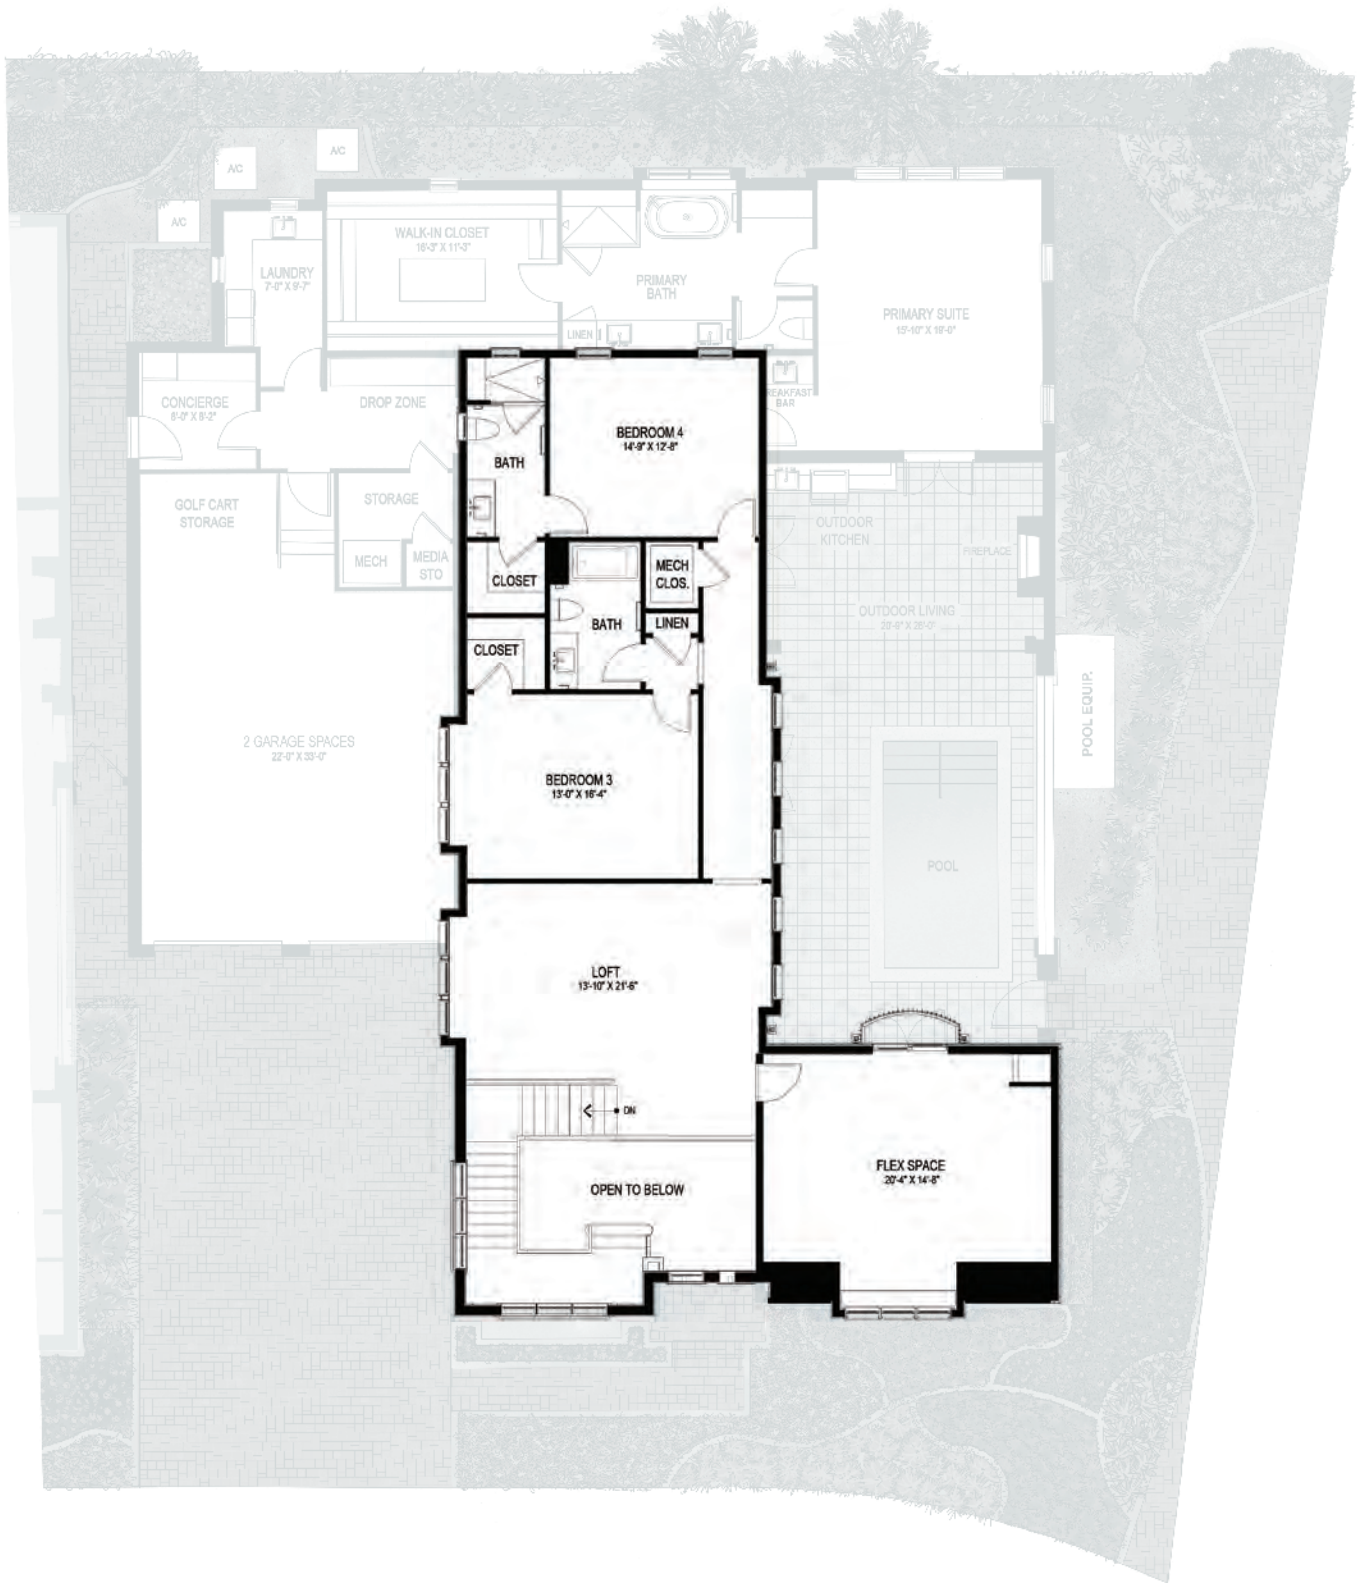

SECOND FLOOR

**2.5
GARAGE SPACES**


FOUR SEASONS
 PRIVATE RESIDENCES
 ORLANDO AT WALT DISNEY WORLD® RESORT
A PROJECT BY HHR FSO LAND LLC

All measurements are approximate. The units consists of the interior living area and the garage. Balconies, outdoor living area, driveway, walkways, entry porch and all other exterior areas are not part of the unit, they are limited common elements or common elements of the Condominium. All layouts and configurations are proposed and subject to change. Floor plan not to scale.